


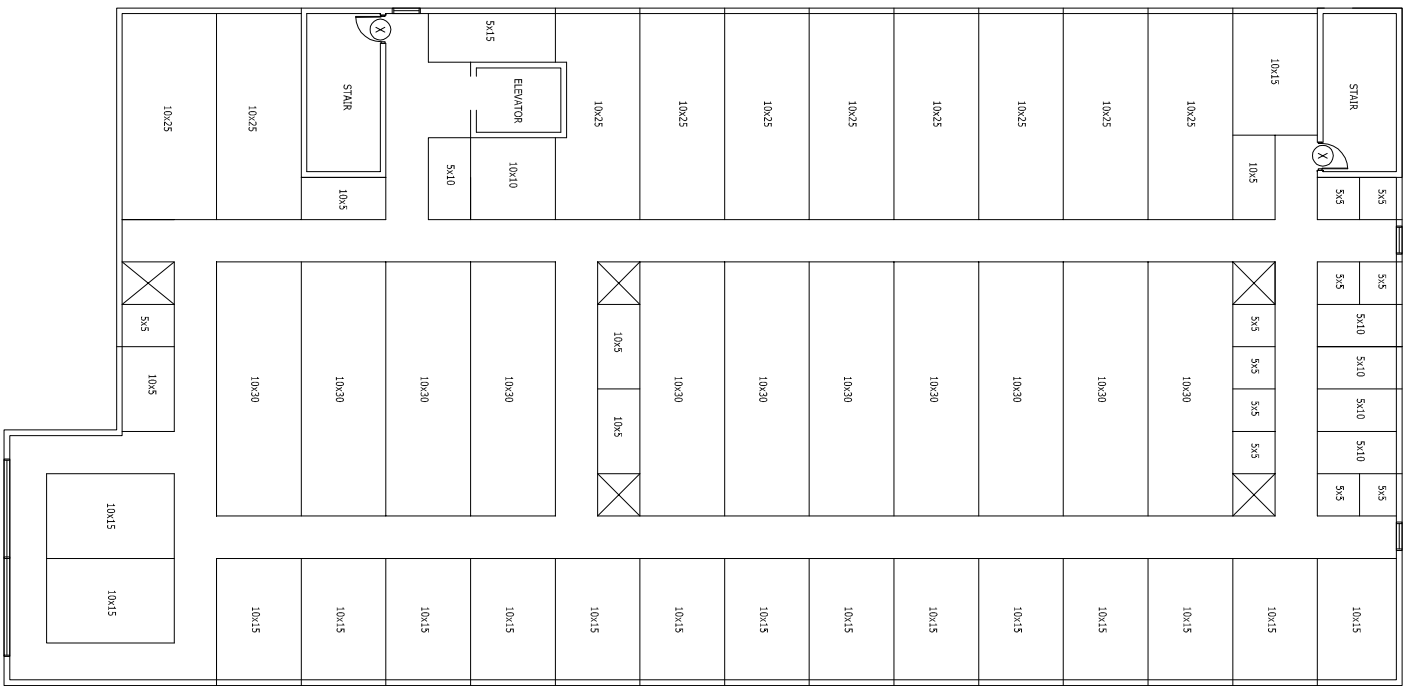

1 BUILDING '1' FIRST FLOOR PLAN
SCALE: 3/32" = 1'-0"



2 BUILDING '1' SECOND FLOOR PLAN
SCALE: 3/32" = 1'-0"

**PREMIER
STORAGE**

1003 RITTIMAN RD.
SAN ANTONIO, TEXAS 78218



JEFFREY S. DALLENBACH, AIA
TEXAS REGISTRATION NO. 18128



12500 SAN PEDRO STE. 403 SAN ANTONIO, TX 78216
P 210.493.2234 F 210.495.2234

PROJECT NO. 0815
DATE: XX.XX.XX
DRAWN:
REVISIONS:

FLOOR PLAN
BLDG. 1

SHEET NO.

A2.1