


1 BUILDING 3 FLOOR PLAN
SCALE: 3/32" = 1'-0"

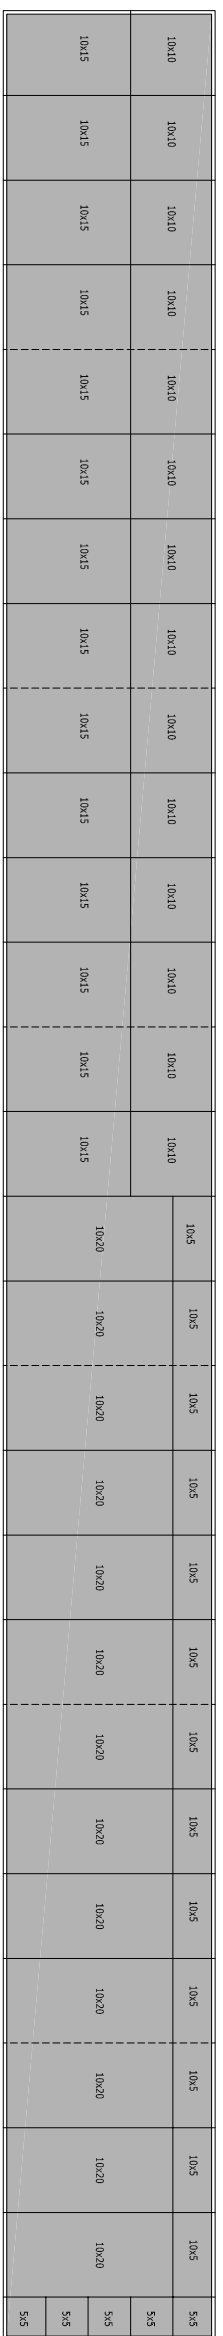

2 BUILDING 4 FLOOR PLAN
SCALE: 3/32" = 1'-0"